



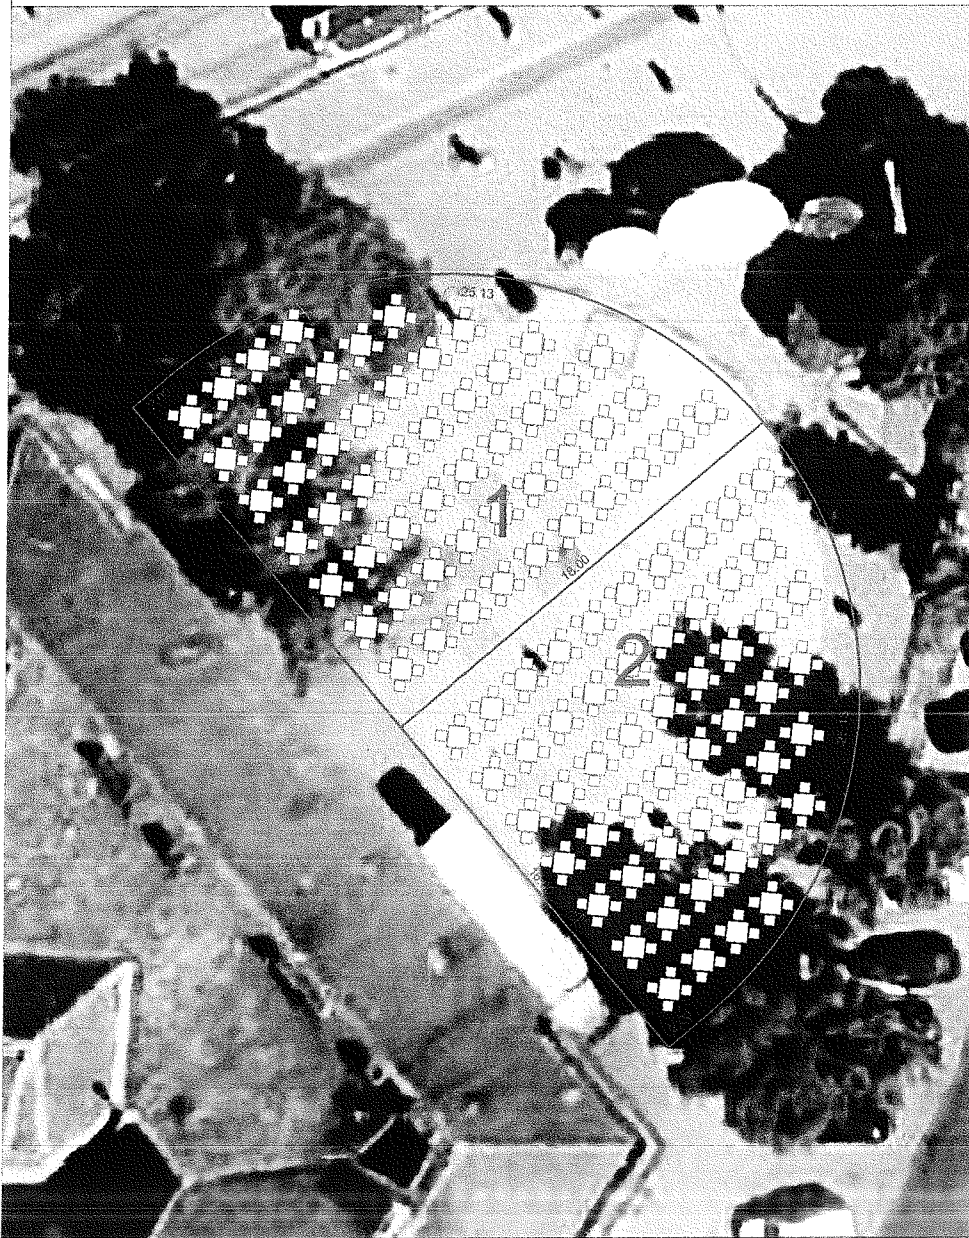

# Piata Al. Mocioni - Zonele 1 si 2

Scara 1:200

Anexa 1  
la HCL nr. 176  
din 07.04.2015

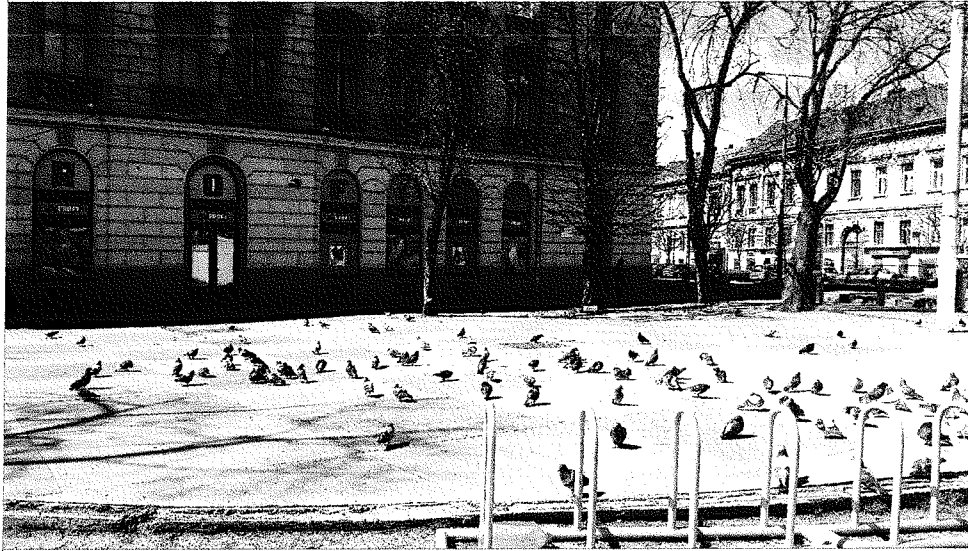


Adresa zona terasa	Dimensiuni totale (metri)	Numar de terase sezoniere (buc)	Suprafata terasa (m <sup>2</sup> )
1	2	3	4
ZONA 1 (N-V)	16,00 x 18,00 (maxim)	1	233,0619
ZONA 2 (S-E)	16,00 x 18,00 (maxim)	1	233,0619
<b>TOTAL</b>	<b>32,00 x 18,00 (maxim)</b>	<b>2</b>	<b>466,1238</b>

1



# Canalul Bega - Plan de situatie


Scara 1:2500

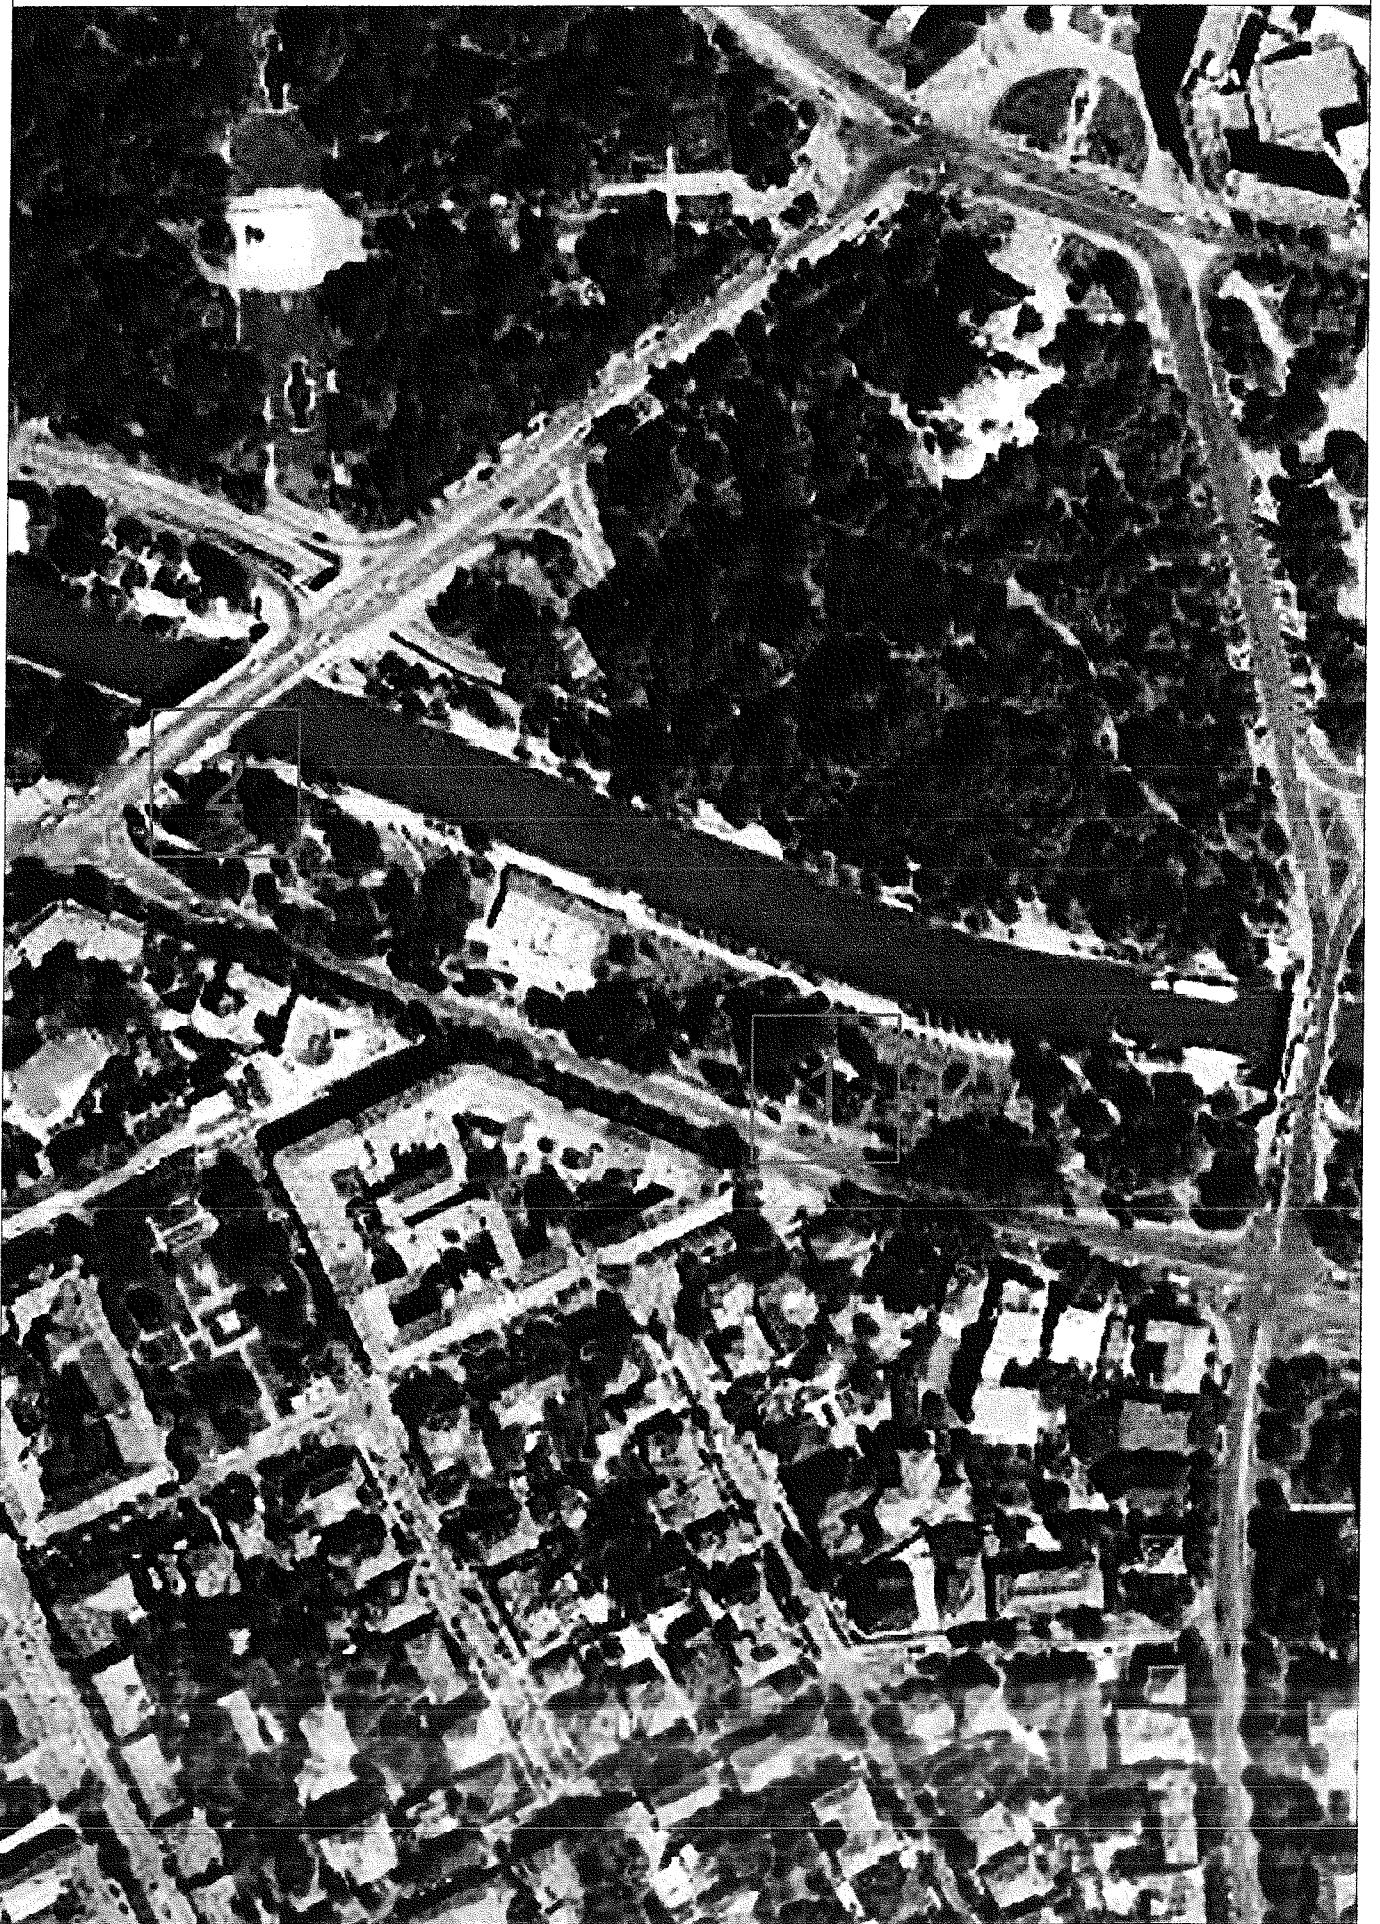



# Canalul Bega - Zona 1

Scara 1:200

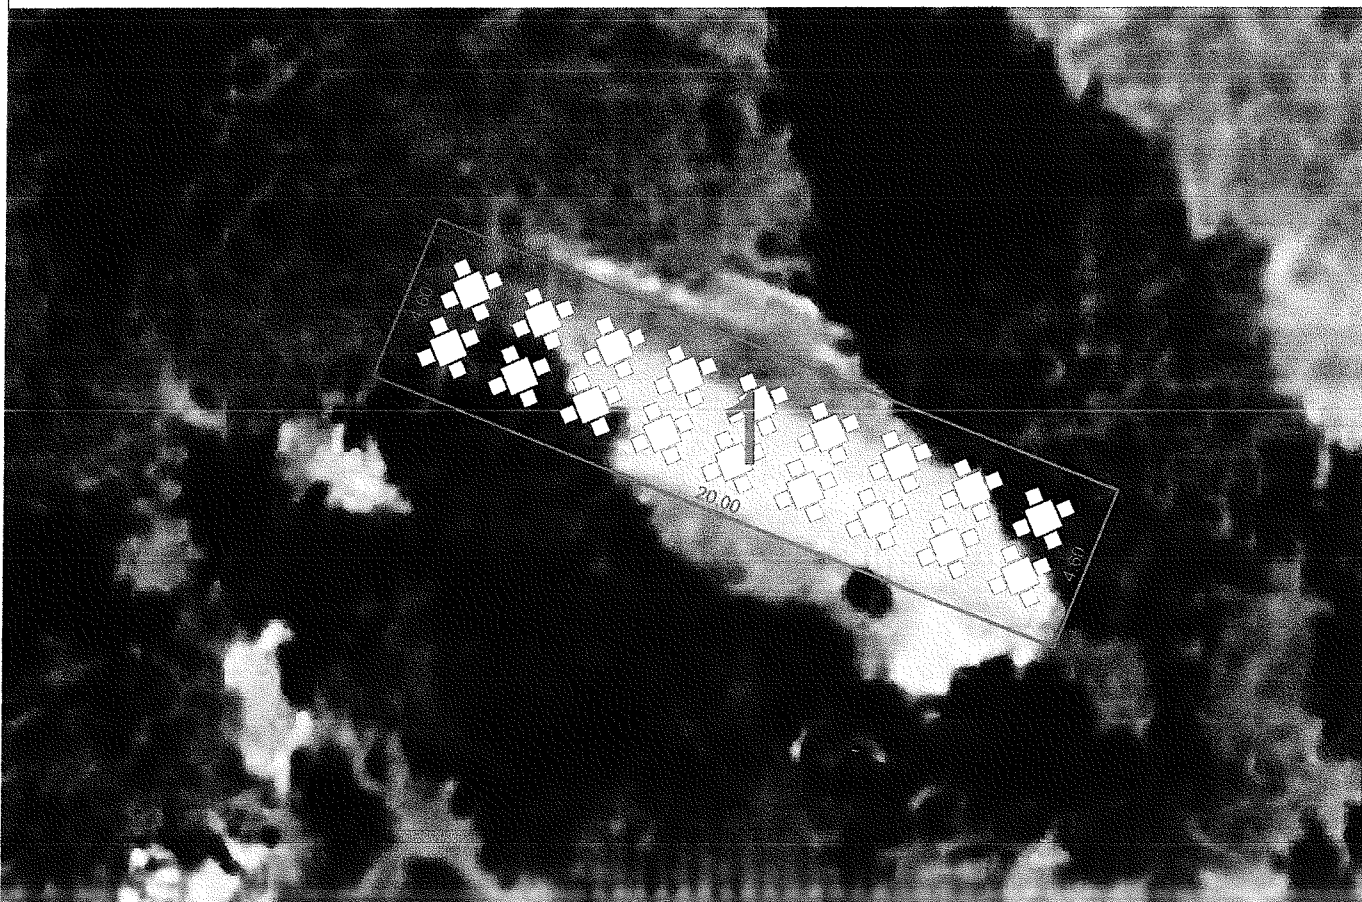

Adresa zona terasa	Dimensiuni totale (metri)	Numar de terase sezoniere (buc)	Suprafata terasa (m <sup>2</sup> )
1	2	3	4
CANALUL BEGA (S)	4,60 x 20,00	1	92,0000

3



# Canalul Bega - Zona 2

Scara 1:200




Adresa zona terasa	Dimensiuni totale (metri)	Numar de terase sezoniere (buc)	Suprafata terasa (m <sup>2</sup> )
1	2	3	4
CANALUL BEGA (Podul Traian, S)	4,00 x 8,00	1	32,0000

4



# Canalul Bega - Zona 3

Scara 1:2500/1:200

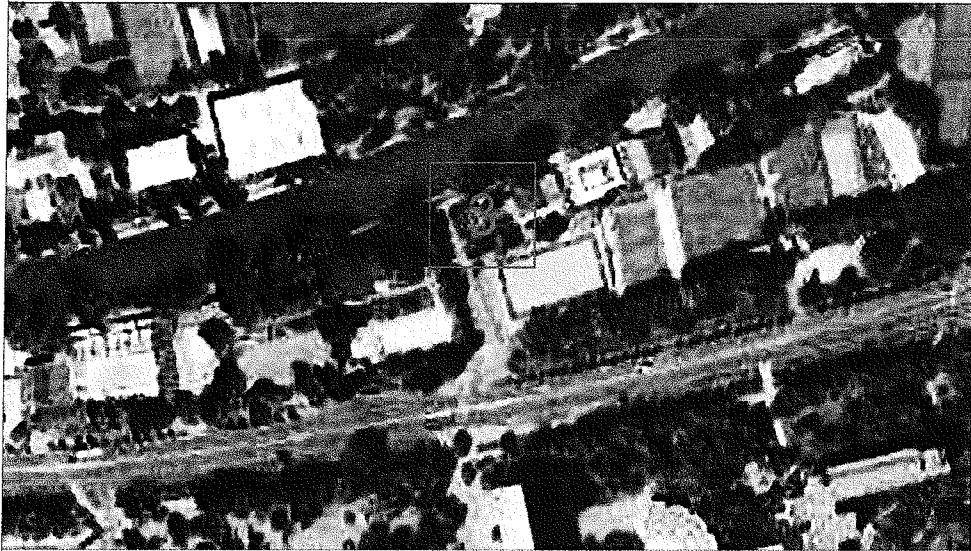


Adresa zona terasa	Dimensiuni totale (metri)	Numar de terase sezoniere (buc)	Suprafata terasa (m <sup>2</sup> )
1	2	3	4
CANALUL BEGA (Bd. V. Parvan nr. 5)	23.00 x 23.00	1	529,0000

5



# Piata Al. Mocioni - Plan de situatie

Scara 1:2500

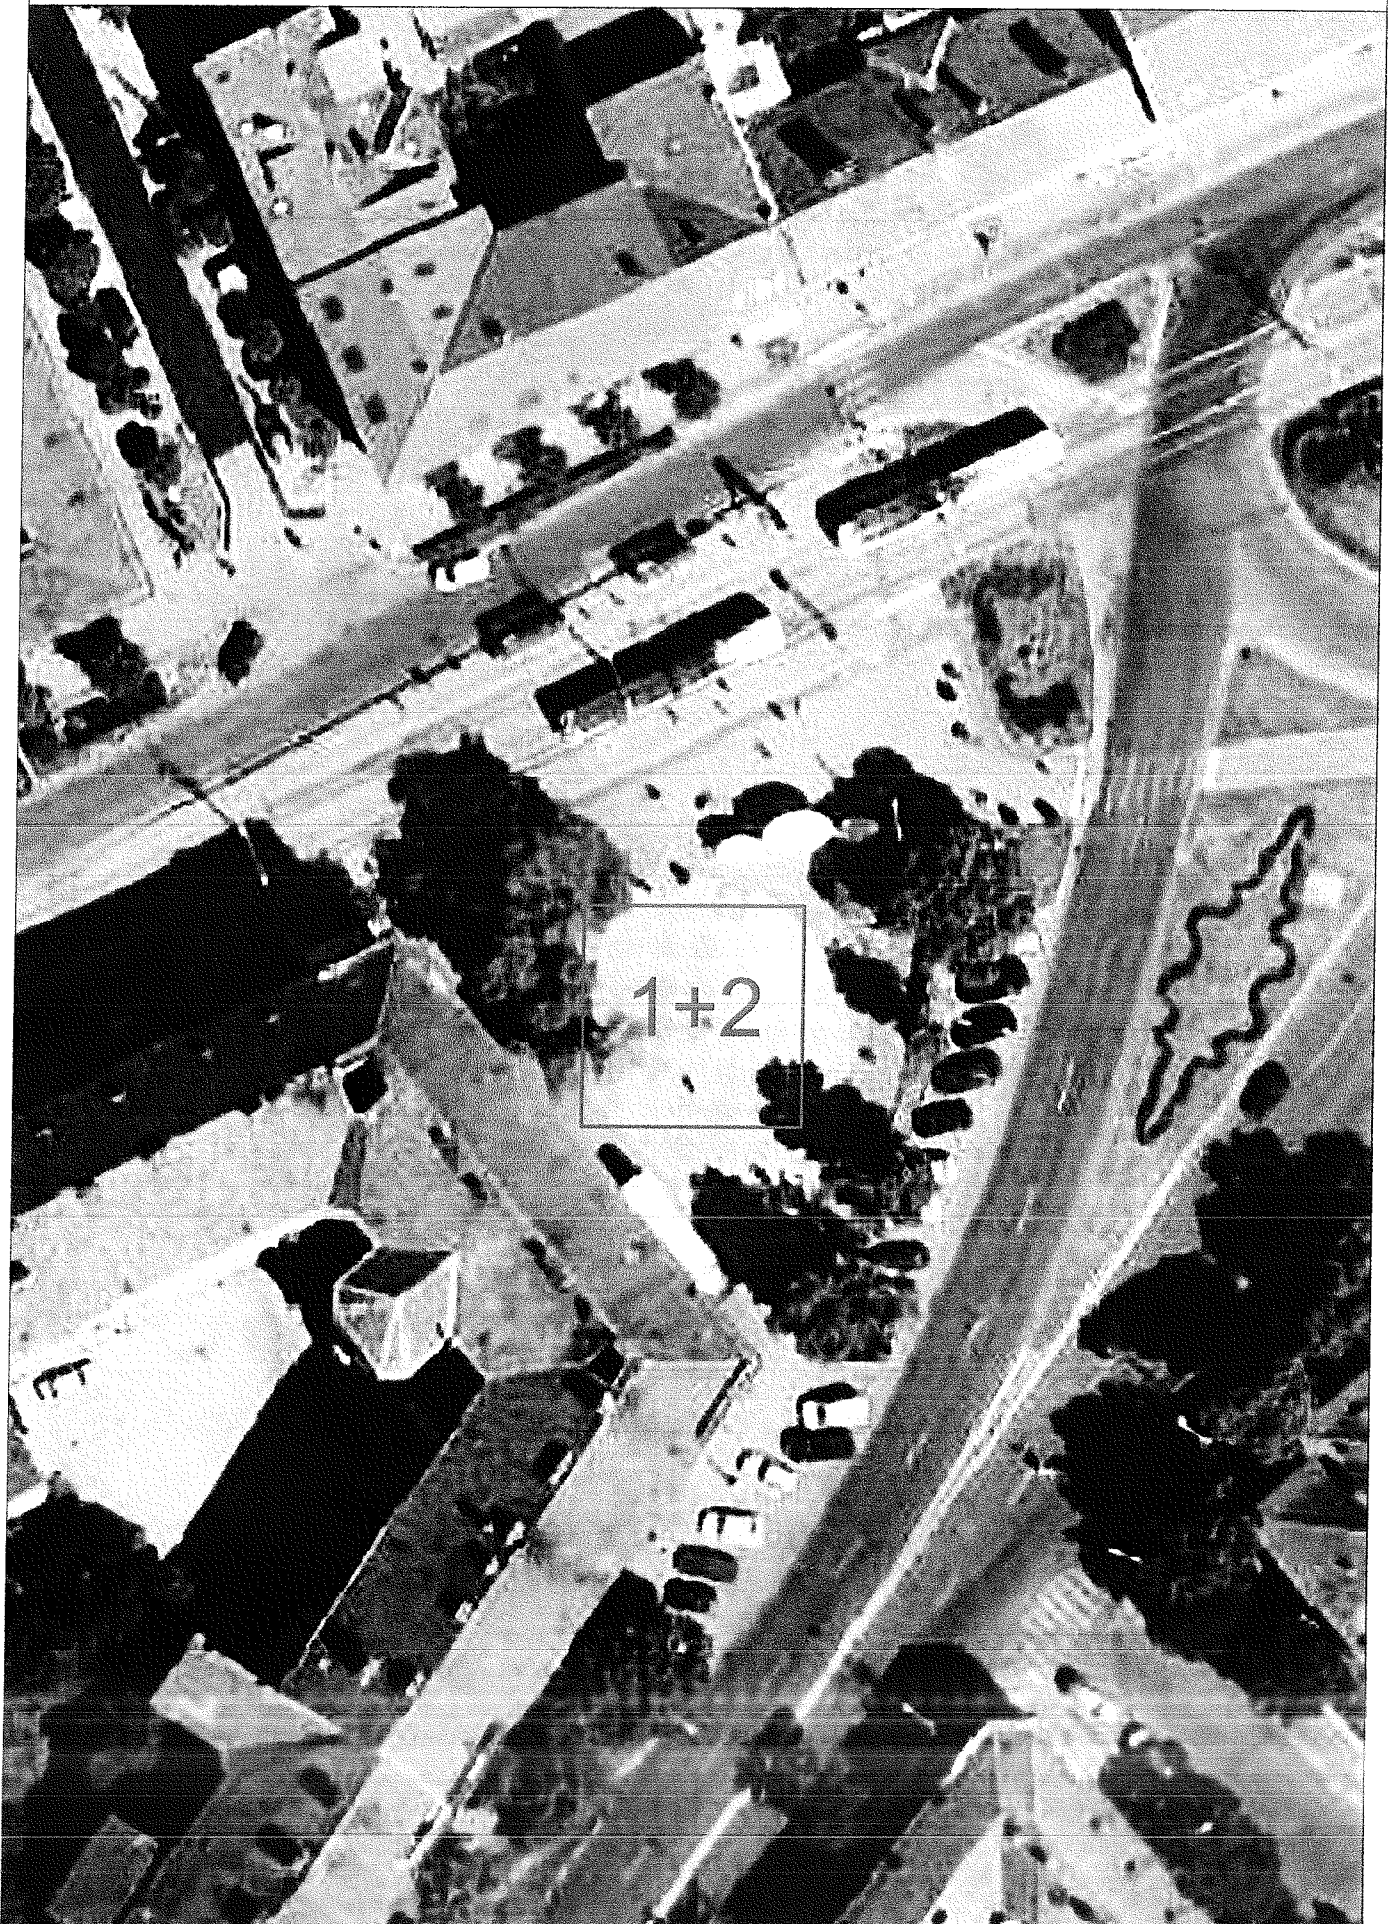

6