


VERIFICATOR:		EXPERT:		NUME:		SEMNATURA:		CERINTA		REFERAT / EXPERTIZA NR. / DATA	

		SC PATH'S ROUT SRL Tel/fax: 0256-216933, 291052 300430 TIMISOARA, Str. E.Zola 92 E-mail: secretariat@pathsroul.ro ORC J 35/230/1995, CUI: RO7267049				Beneficiar: AMENAJARE LOCURI DE PARCARE IN ZONE DE LOCUINTA Loc constr: TIMISOARA, STRADA ASTRILOR TIMISOARA		Faza: Doc.AV.		Nr.project: 17.001/5	

DIRECTOR		Ing. PERCEC VASILE		SCARA		1:500		Data: FEB 2017		Obiect: LUCRARI RUTIERE		Planşa: PLAN DE SITUATIE		Nr.plan 01	
SEF PROJECT		Ing. TAMAS SERGIU													
PROJECTANT		Ing. TAMAS SERGIU													

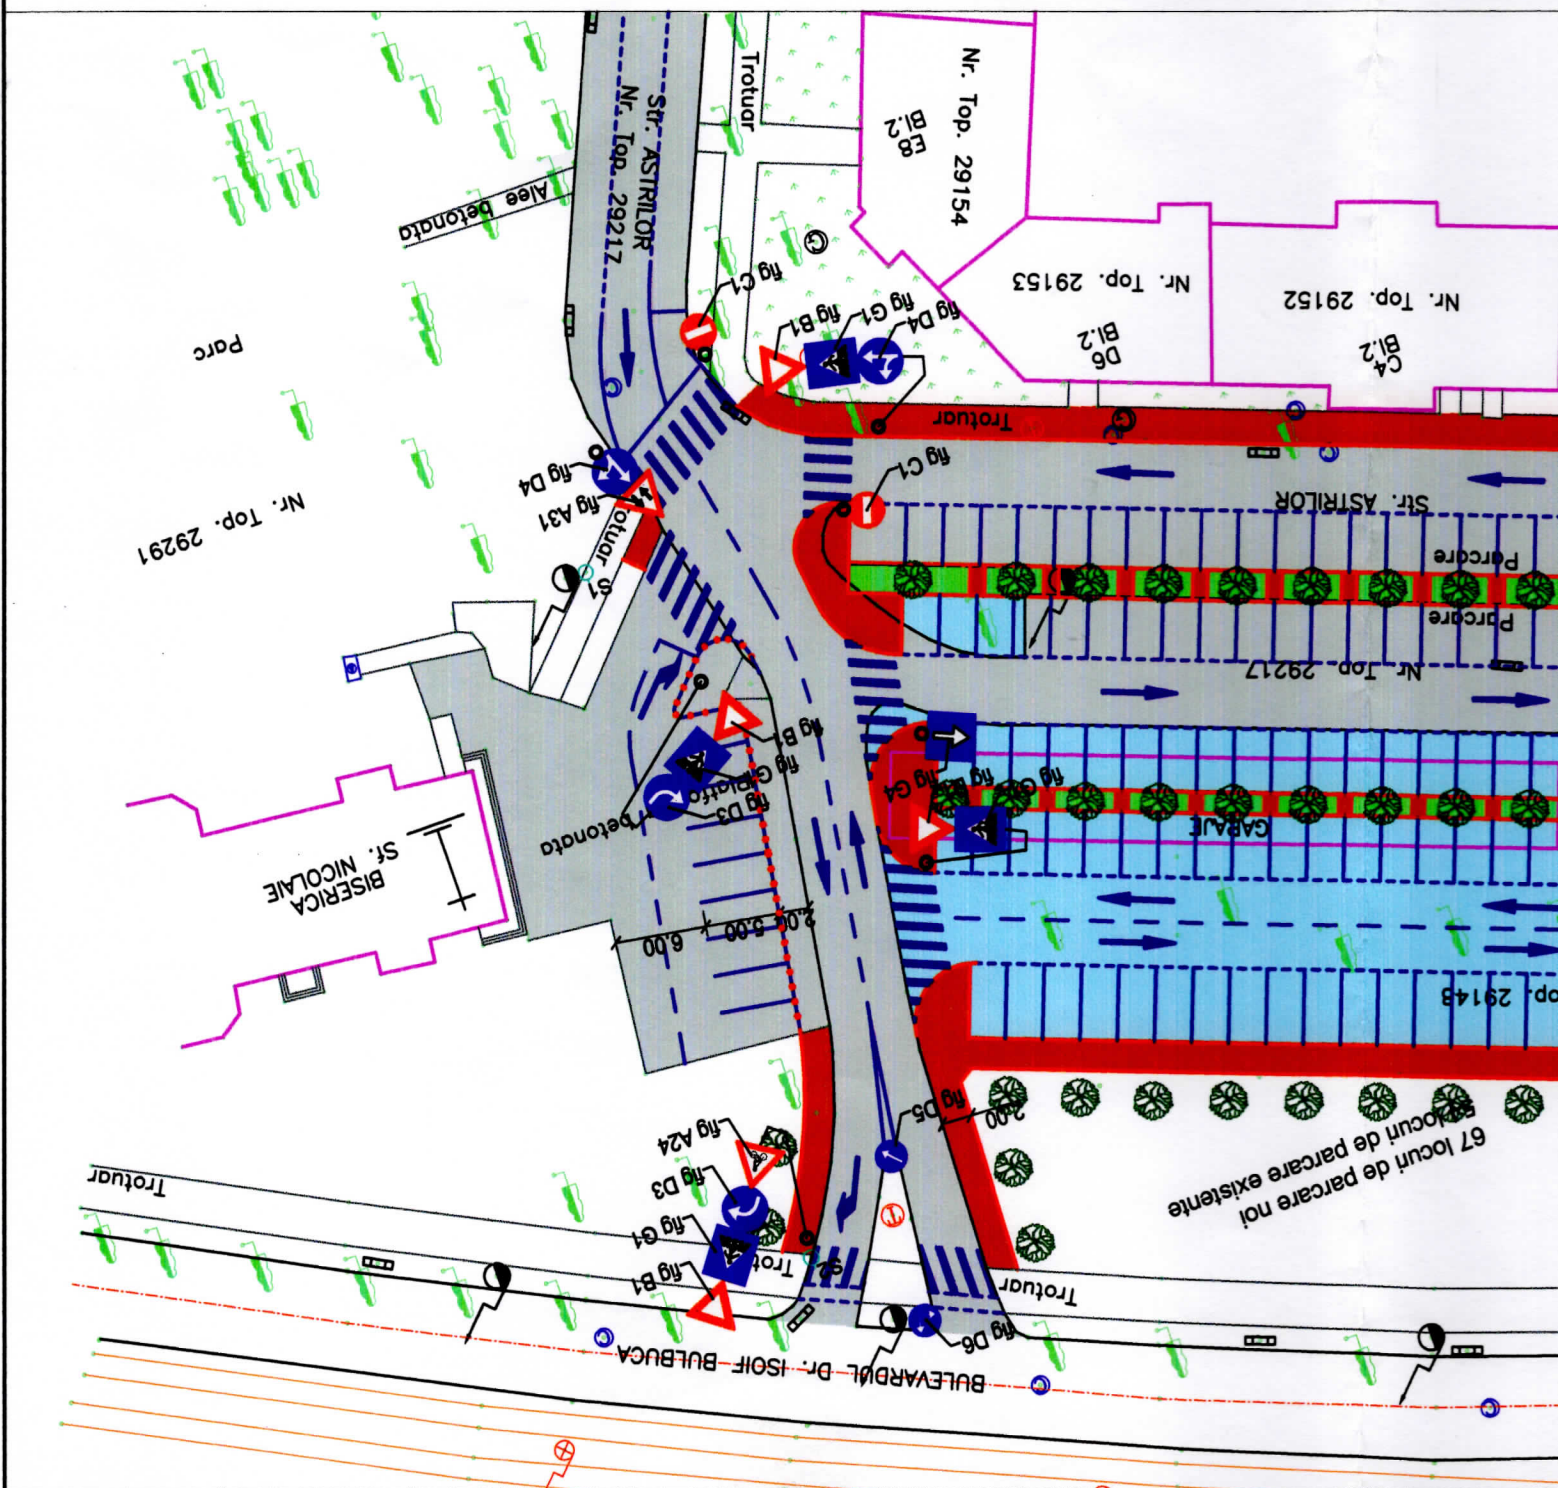

parte carosabila drumuri de acces
si platforme parcare proiectate

parte carosabila drumuri de acces
si platforme parcare existente

...the





