


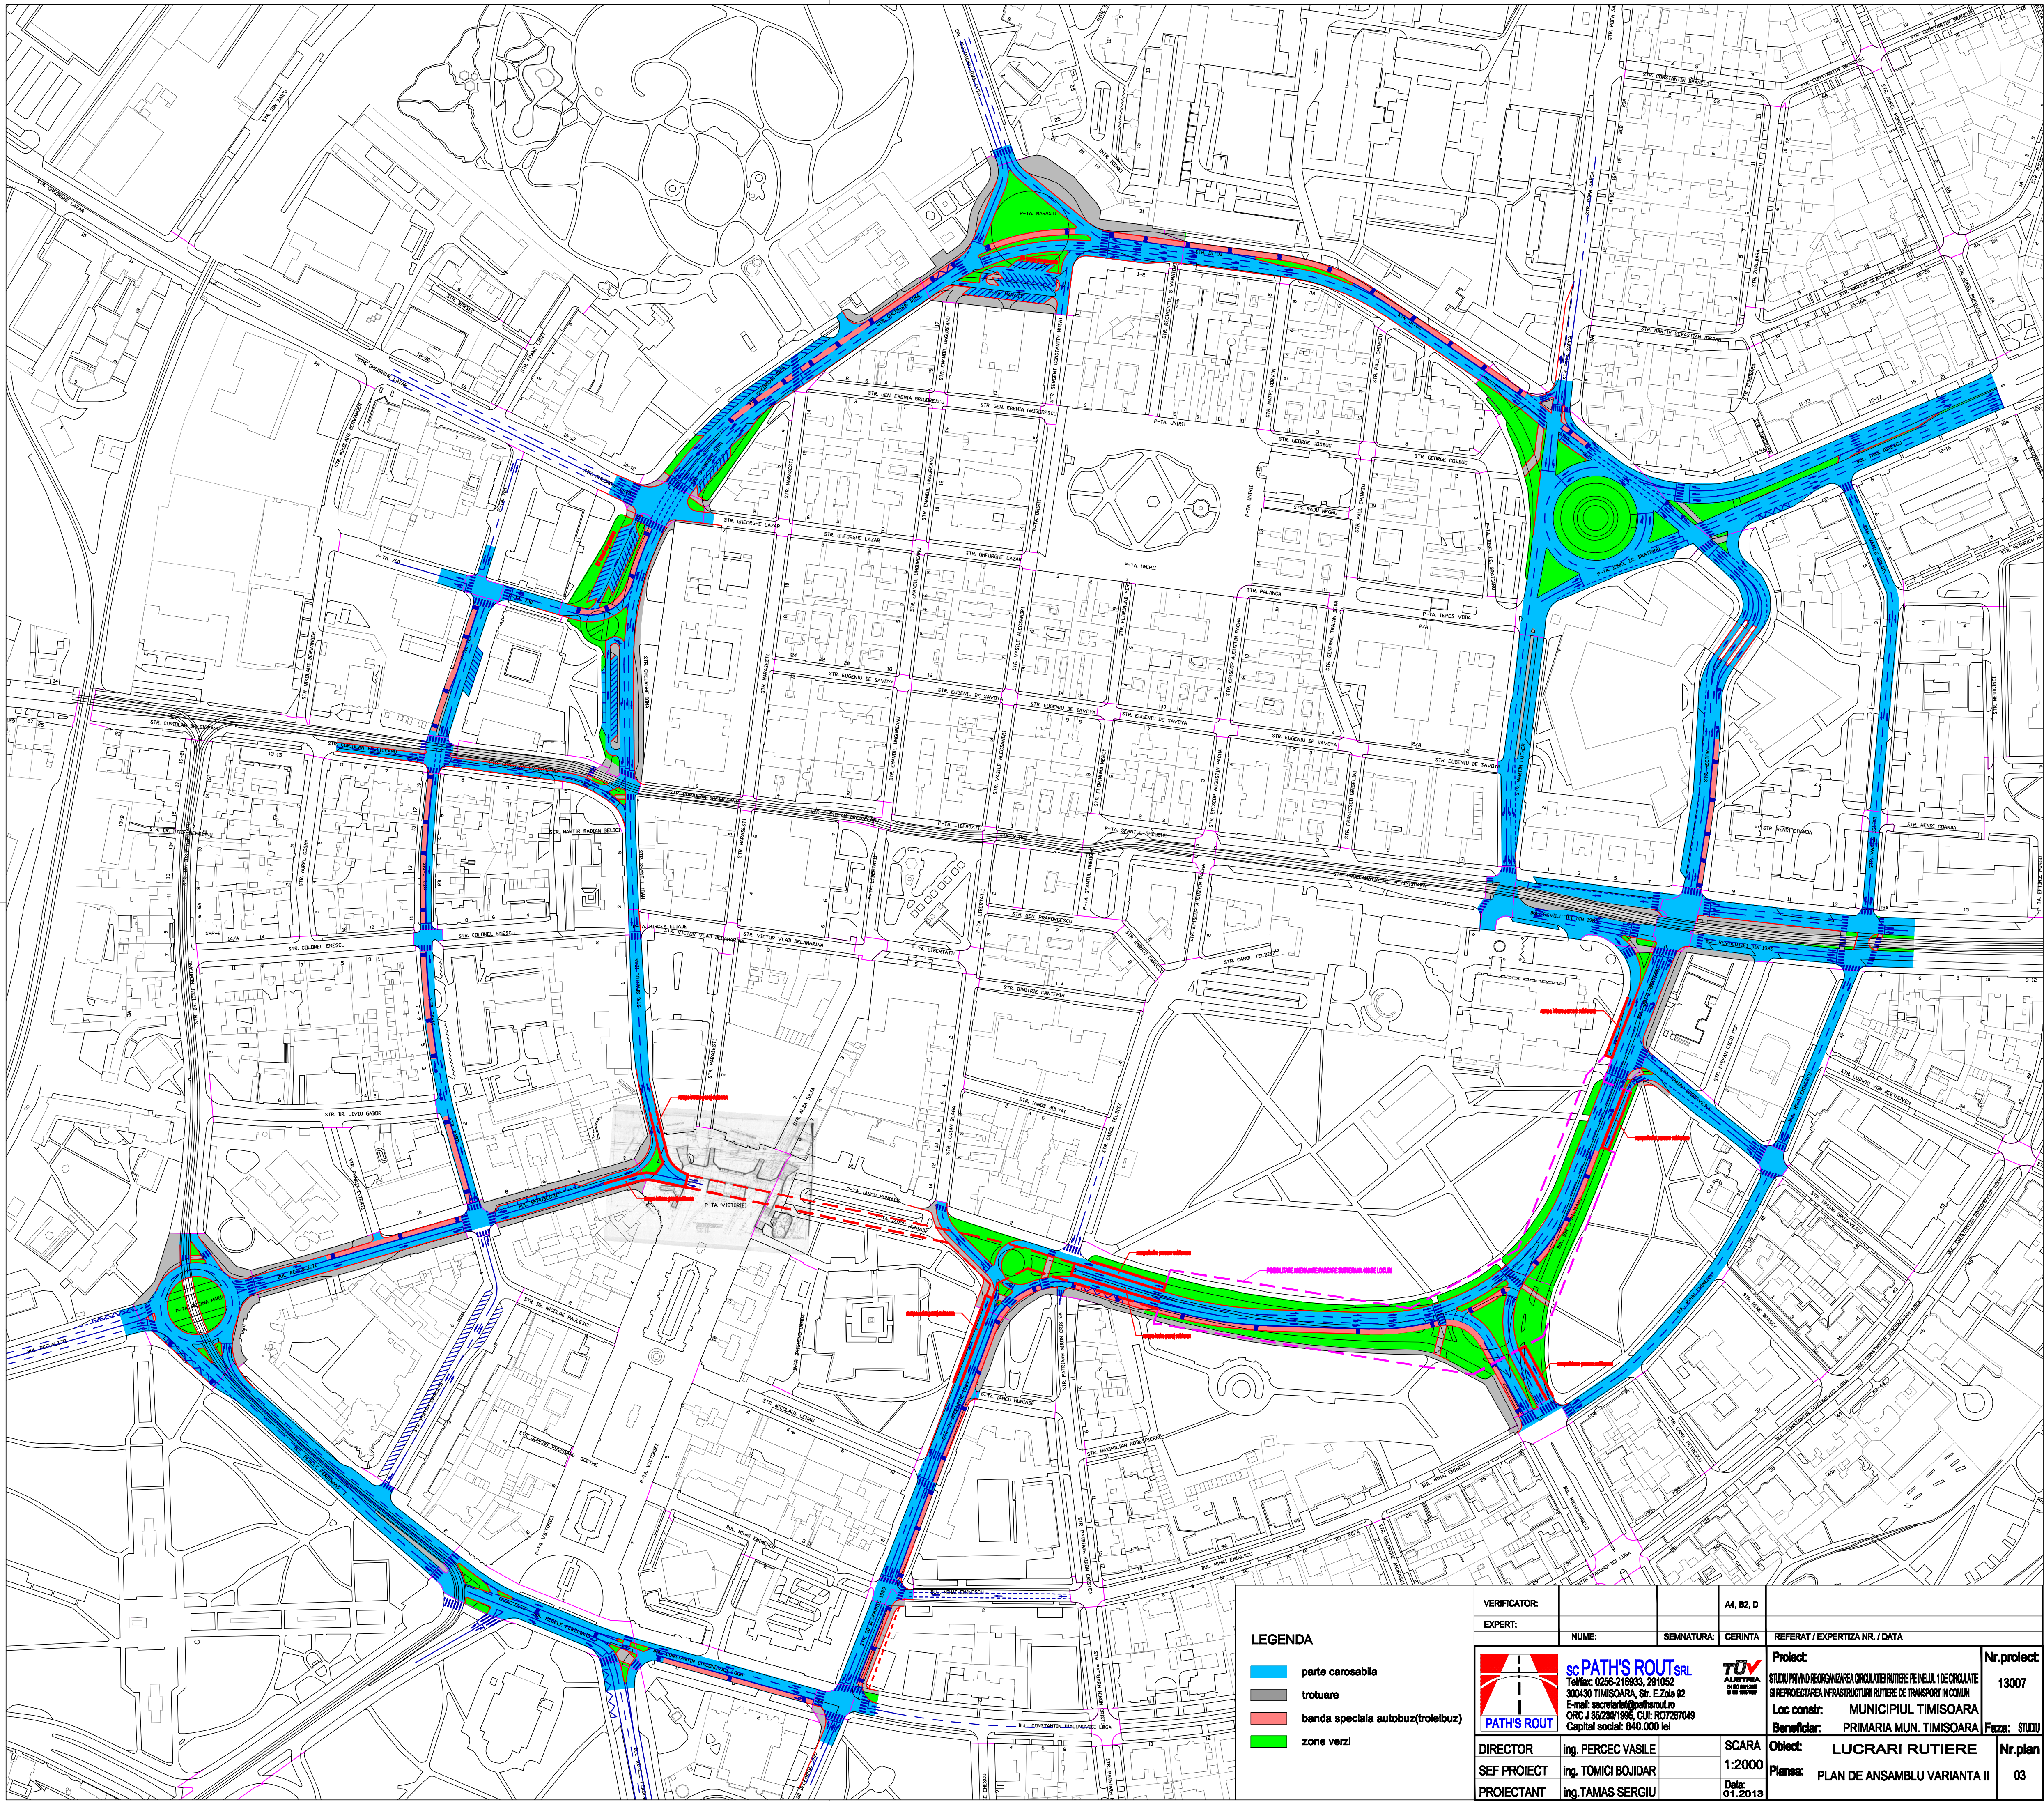

- LEGENDA**
- parte carosabila
 - trotuare
 - banda speciala autobuz(troleibuz)
 - zone verzi

VERIFICATOR:				A4, B2, D		
EXPERT:						
NUME:		SEMNAURA:		CERINTA		
				REFERAT / EXPERTIZA NR. / DATA		
		SC PATH'S ROUT SRL Tel/fax: 0256-210933, 291052 300430 TIMISOARA, Str. E.Zola 92 E-mail: seccu@pathroute.ro CNP: J36220196, CUI: RO7267049 Capital social: 640.000 lei			Proiect: STUDIU PRIVIND REORGANIZAREA CIRCULATIEI RUTIERE PE NEIUL 1 DE CIRCULATIE SI REPROIECTAREA INFRASTRUCTURII RUTIERE DE TRANSPORT IN COMUN Loc constr: MUNICIPIUL TIMISOARA Beneficiar: PRIMARIA MUN. TIMISOARA	Nr.proiect: 13007
PATH'S ROUT					Faza: STUDIU	
DIRECTOR		ing. PERCEC VASILE		SCARA 1:2000		
SEF PROIECT		ing. TOMICI BOJDAR		Obiect: LUCRARI RUTIERE		
PROIECTANT		ing. TAMAS SERGIU		Planşa: PLAN DE ANSAMBLU VARIANTA II		
		Data: 01.2013		Nr.plan 03		