



PLAN DE SITUATIE

scara 1 : 250

0 2.5m 5m 10m 15m 25m

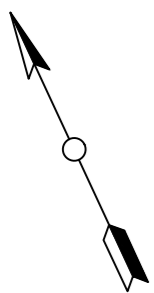

AMENAJARE PARCARE CVARTAL BLOCURI  
BD-UL SUDULUI - INTRAREA VEGA - STR. URANUS - STR. MARESAI C-TIN PREZAN

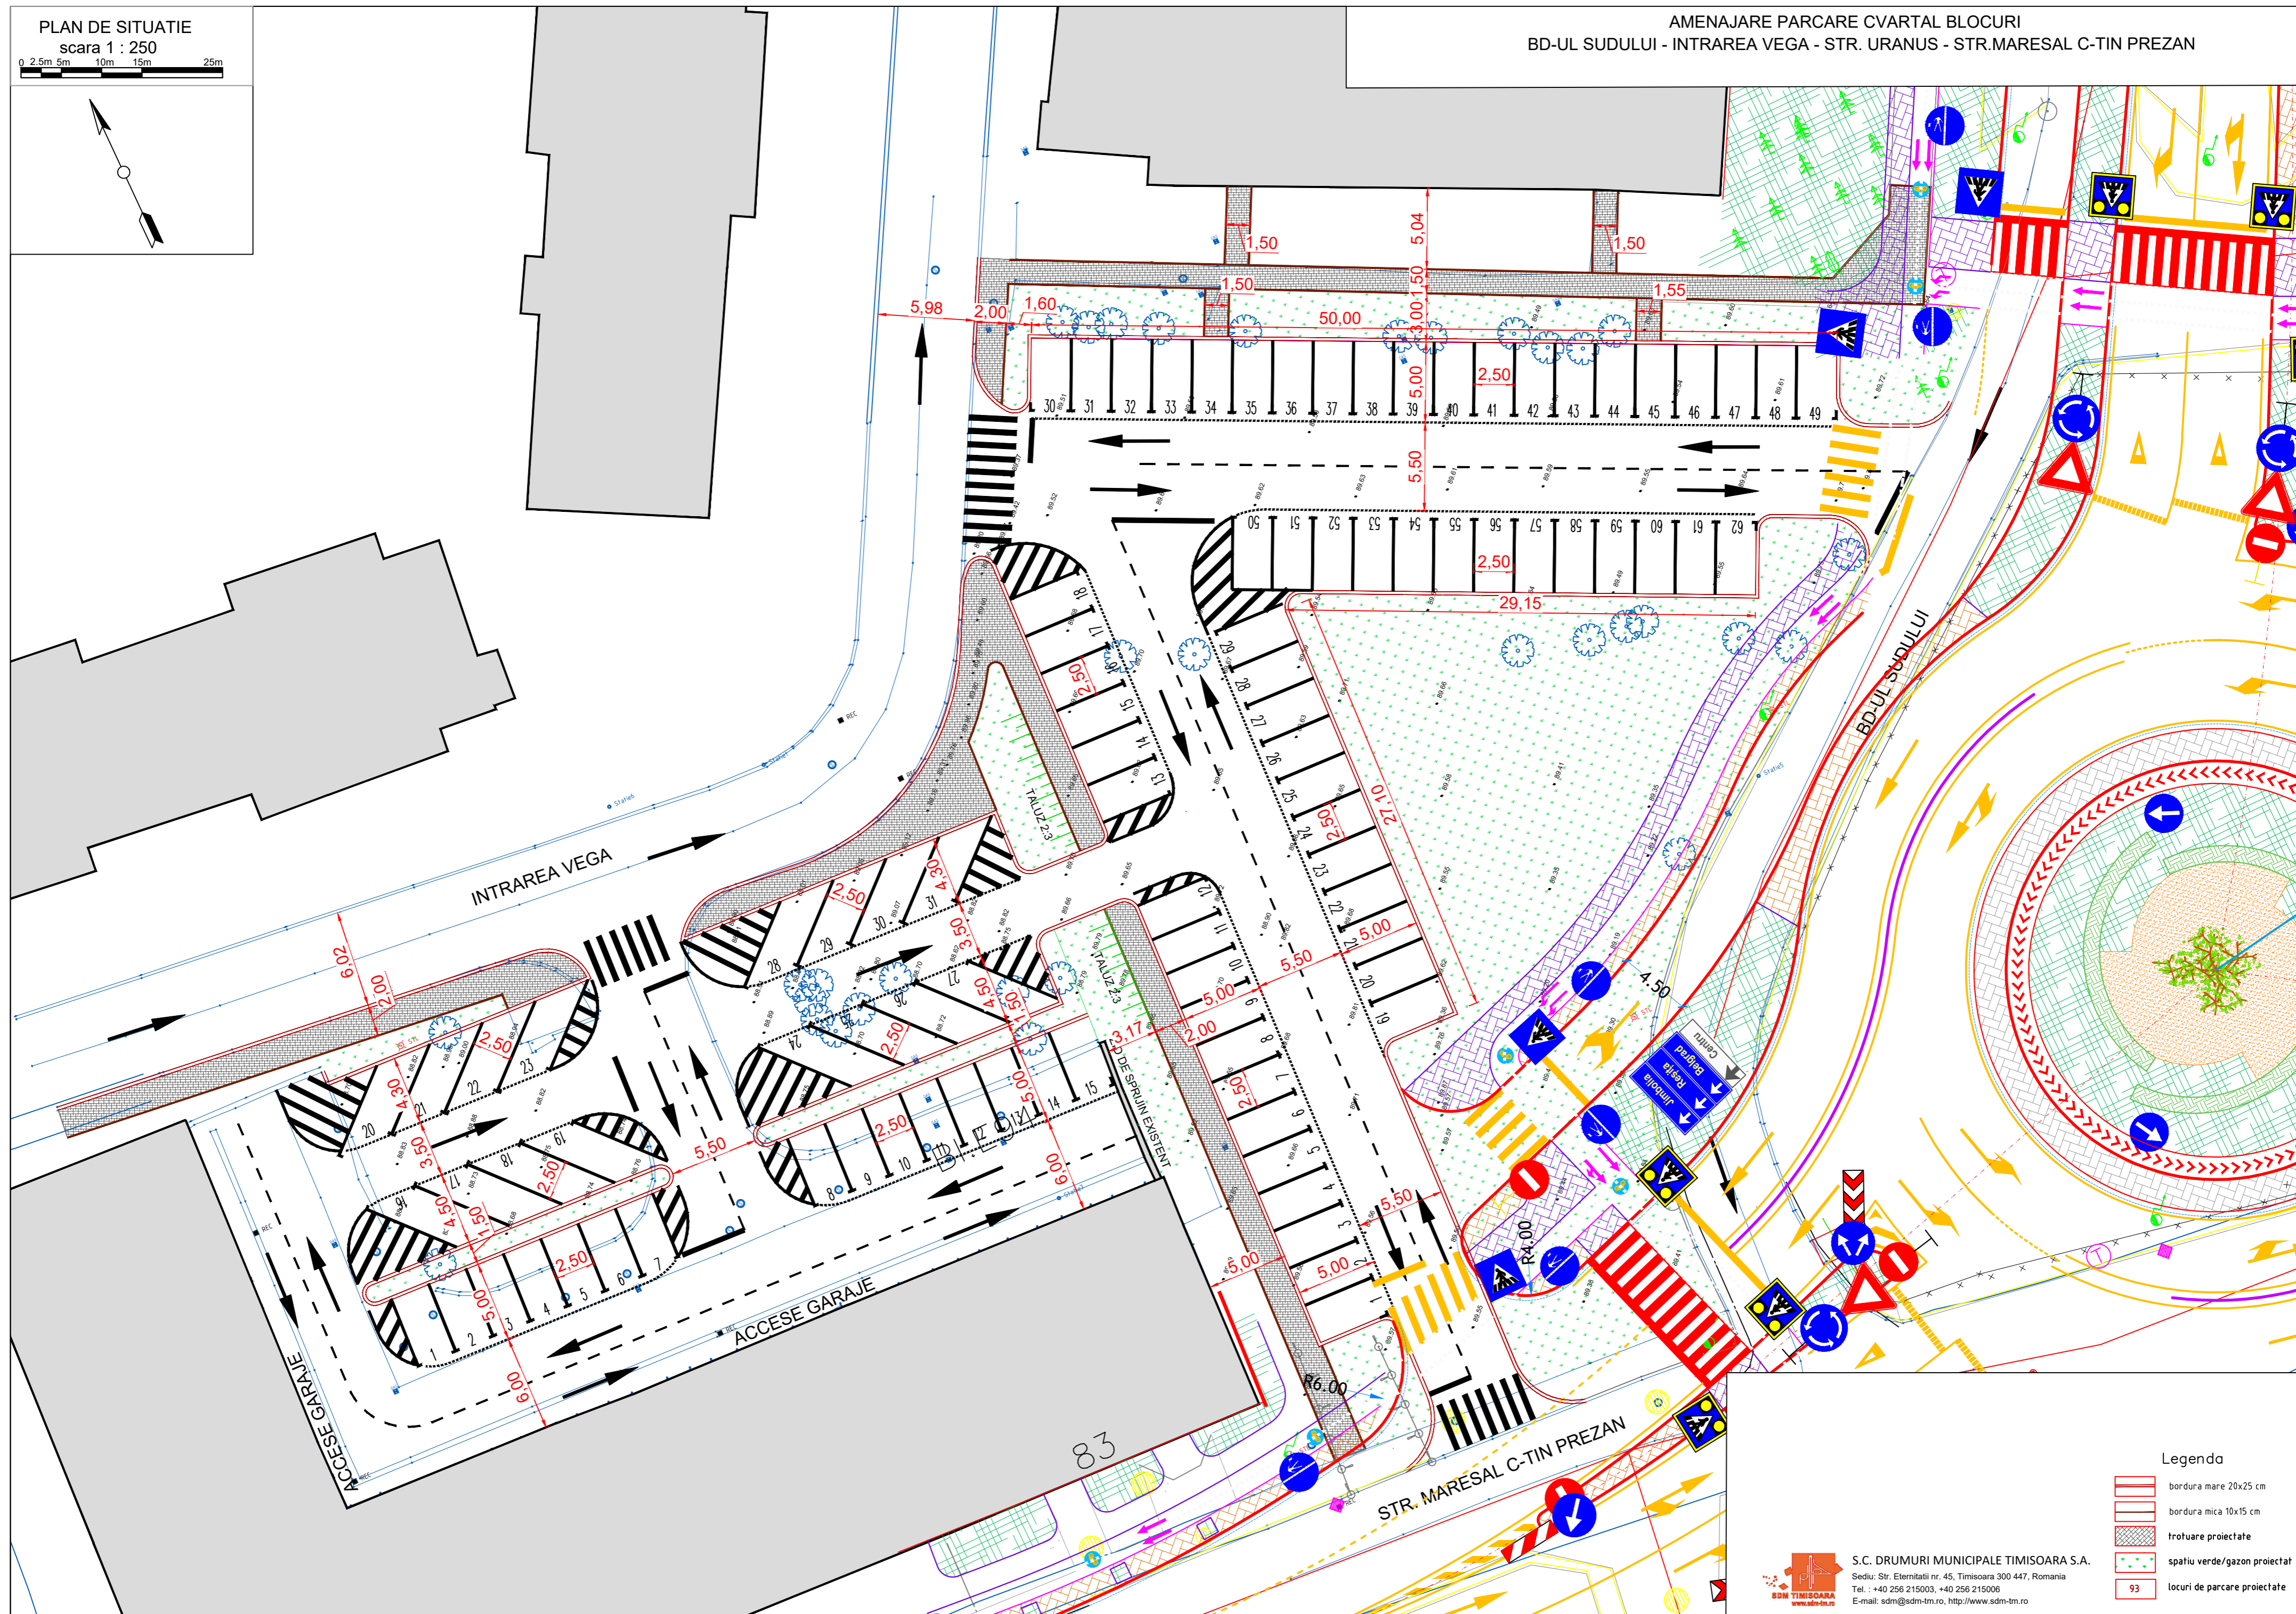

Legenda

- bordura mare 20x25 cm
- bordura mica 10x15 cm
- trotuare proiectate
- spatiu verde/gazon proiectat
- locuri de parcare proiectate



S.C. DRUMURI MUNICIPALE TIMISOARA S.A.  
Sediul: Str. Eternitatii nr. 45, Timisoara 300 447, Romania  
Tel. : +40 256 215003, +40 256 215006  
E-mail: sdm@sdm-tm.ro, http://www.sdm-tm.ro